


Palatka, Florida

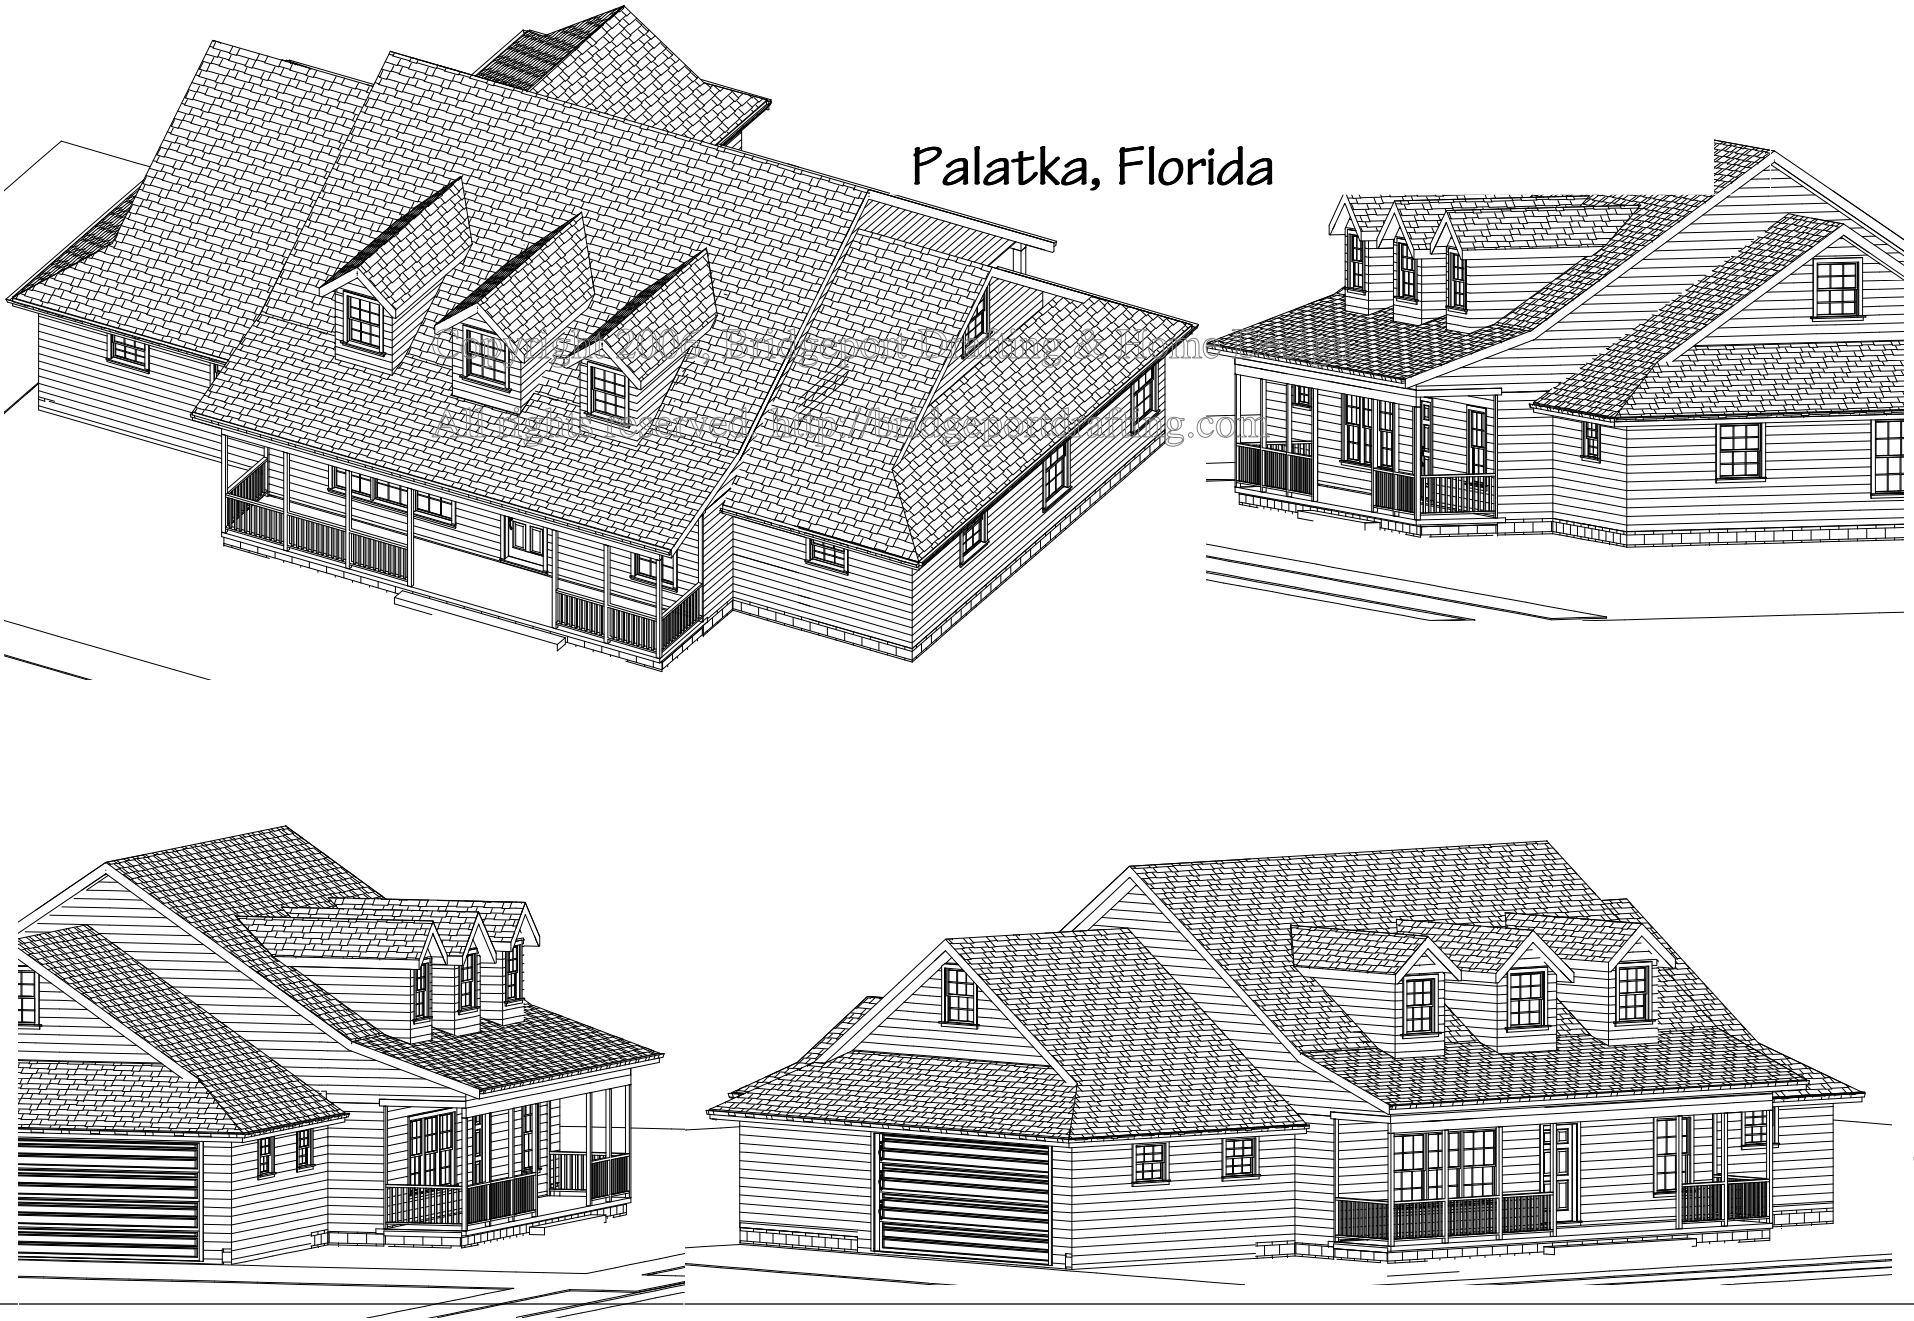

REVISIONS:	BY

PRESENTATION
VIEWS
FRONT

Bridgeport
Design & Construction
216 Bridgeport Road
Palatka, FL 32177
386.328.1593

JOB: Palatka, Florida
Drawn by: Bobby Hinton

project #

date:

SHEET NO.